


Monumental Medium Stile Door Detail

NOT TO SCALE

Glazing can be specified in either 1/4" or 1" thickness






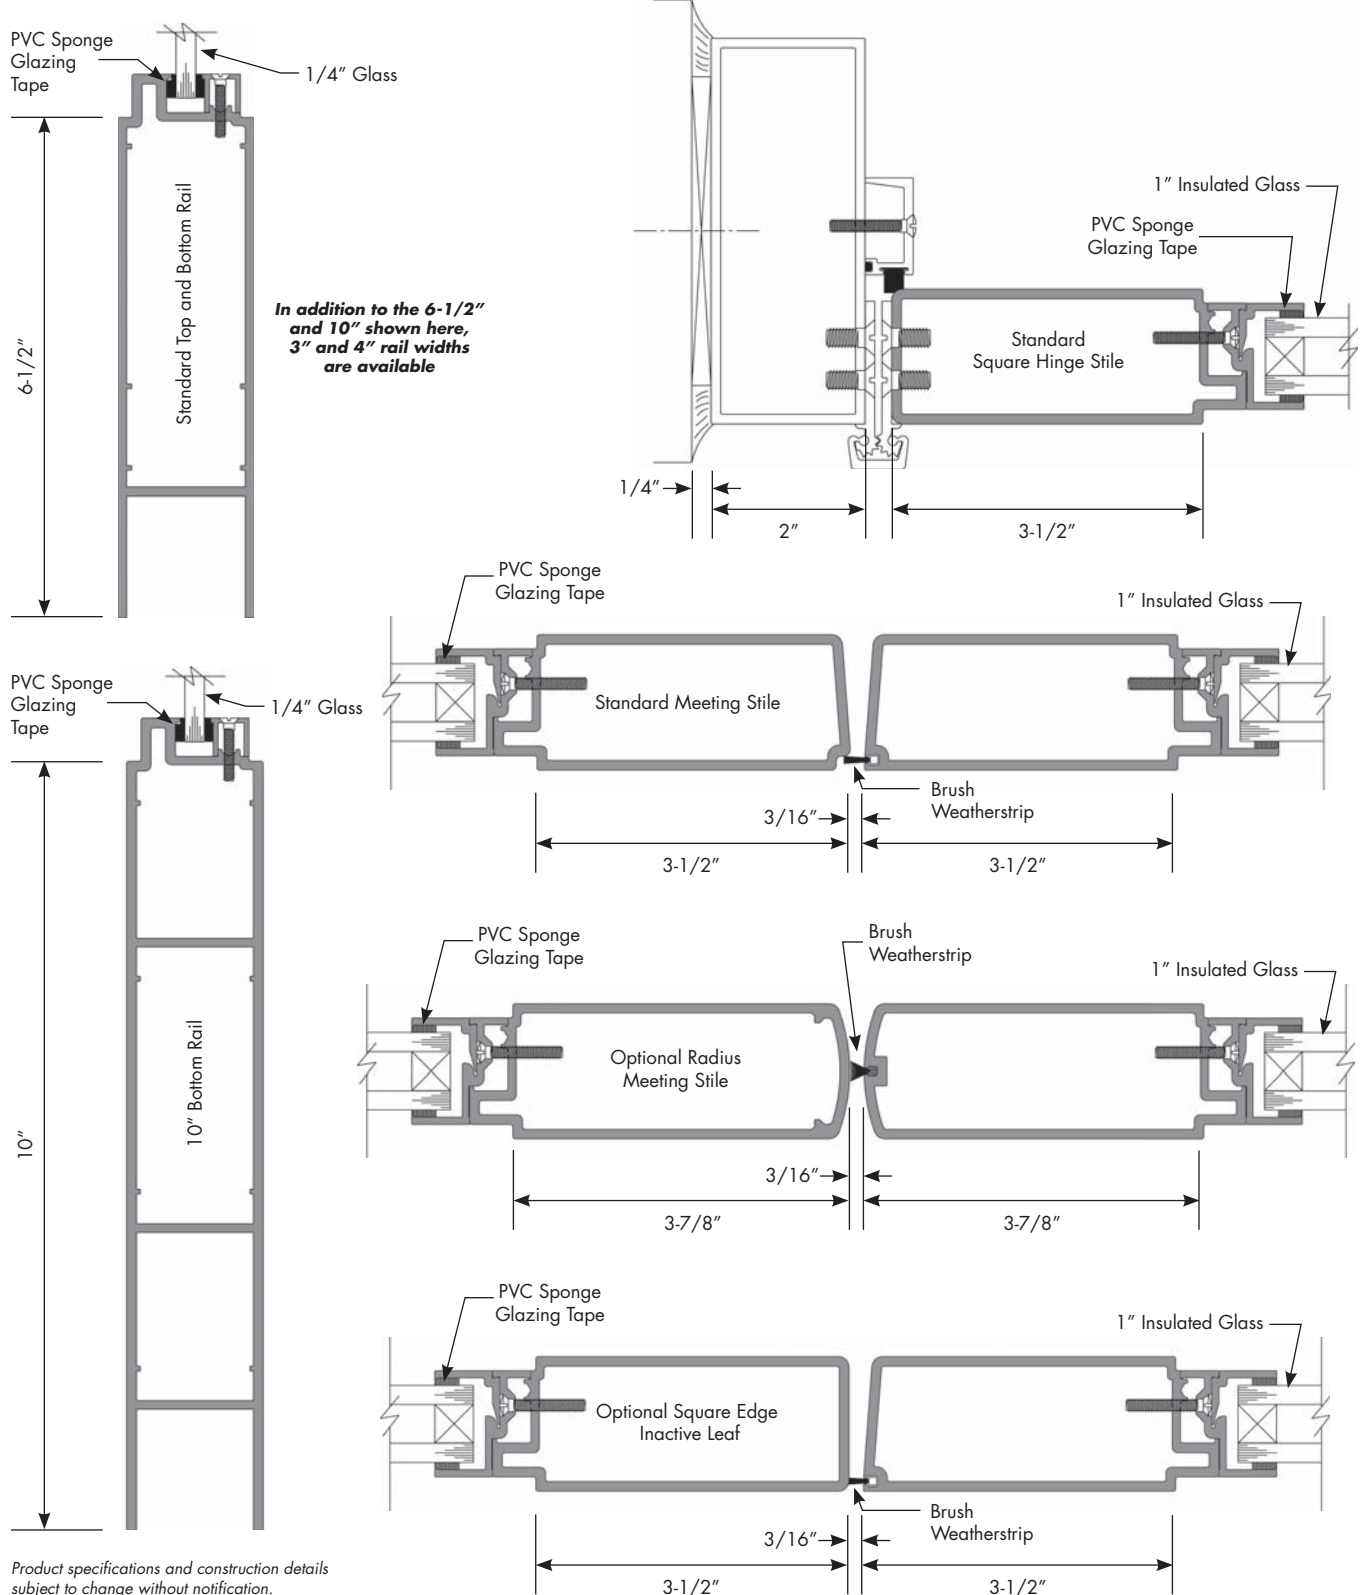


Product specifications and construction details subject to change without notification.

Monumental Medium Stile Door Detail

NOT TO SCALE

Glazing can be specified in either 1/4" or 1" thickness

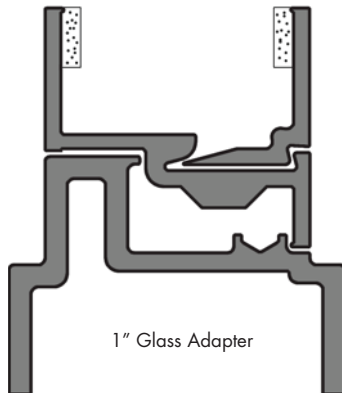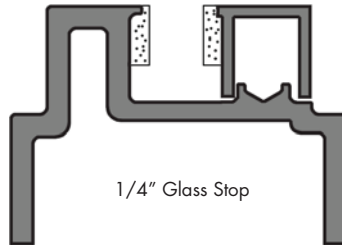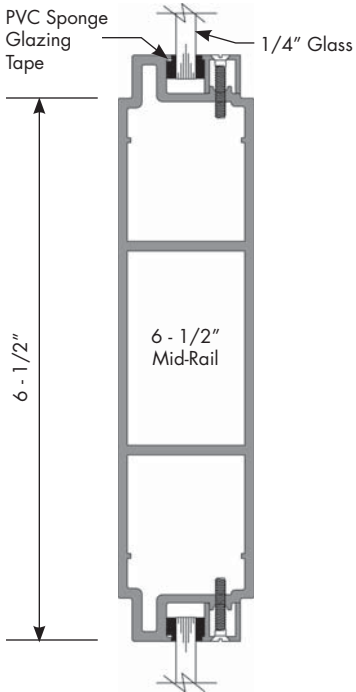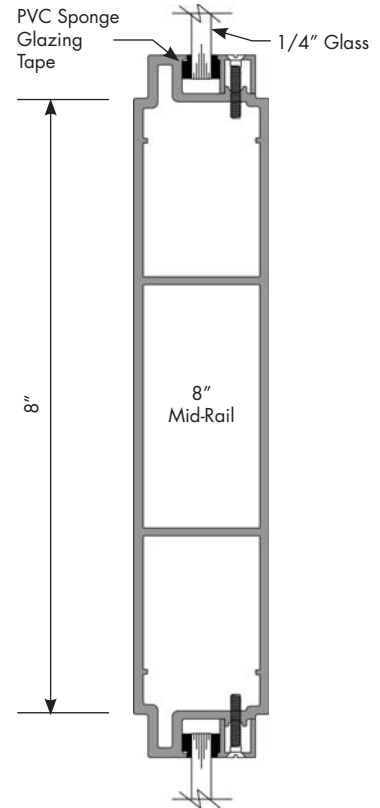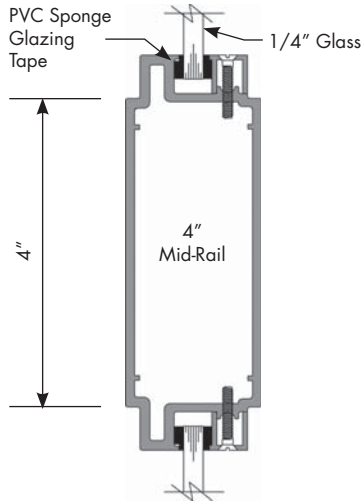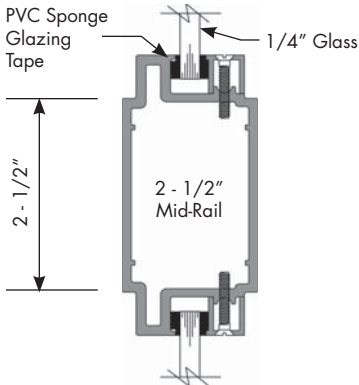

Product specifications and construction details subject to change without notification.

Special-Lite, Inc.
P.O. Box 6 • Decatur, MI 49045