


FRP Flush Door Detail

NOT TO SCALE

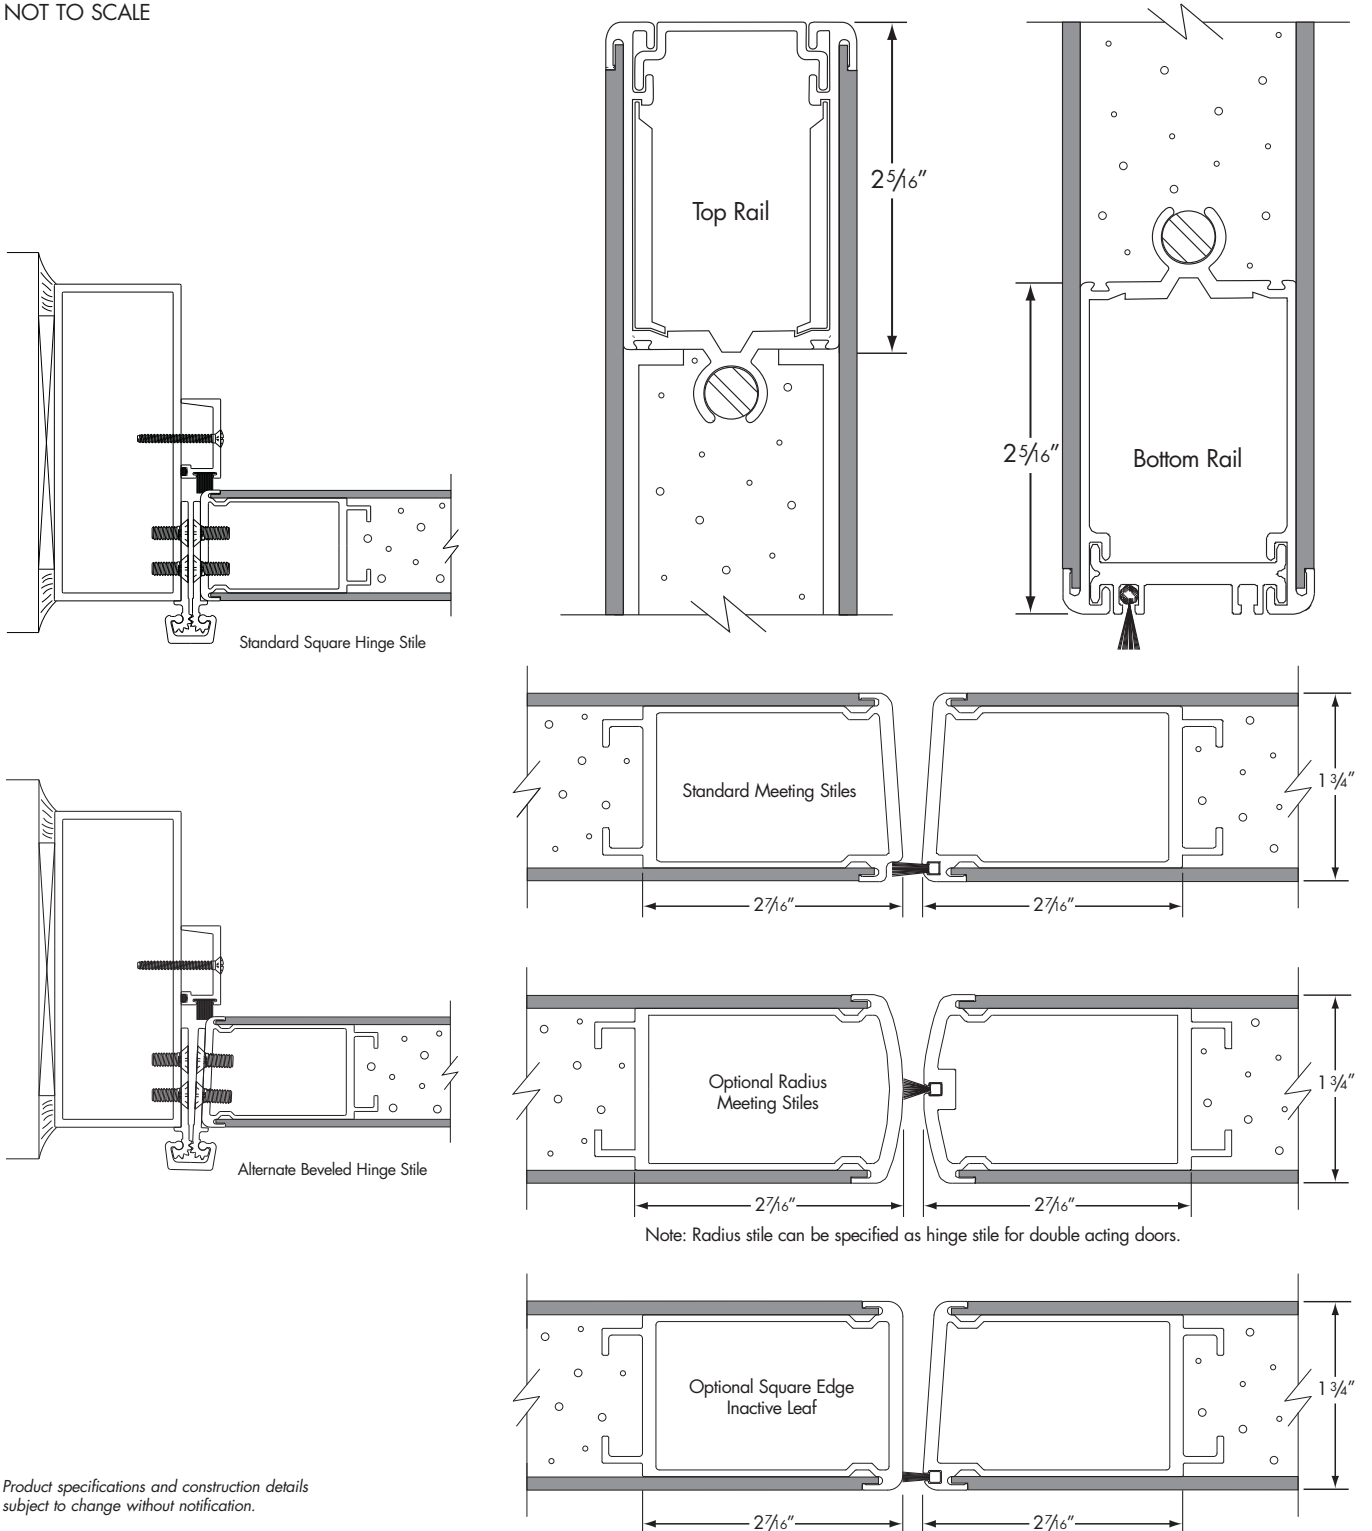

Product specifications and construction details subject to change without notification.