



SL-21, 22

Fire-Rated FRP & AMP-Clad Door

NOT TO SCALE

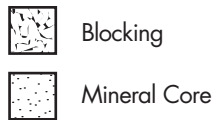

Architectural Details


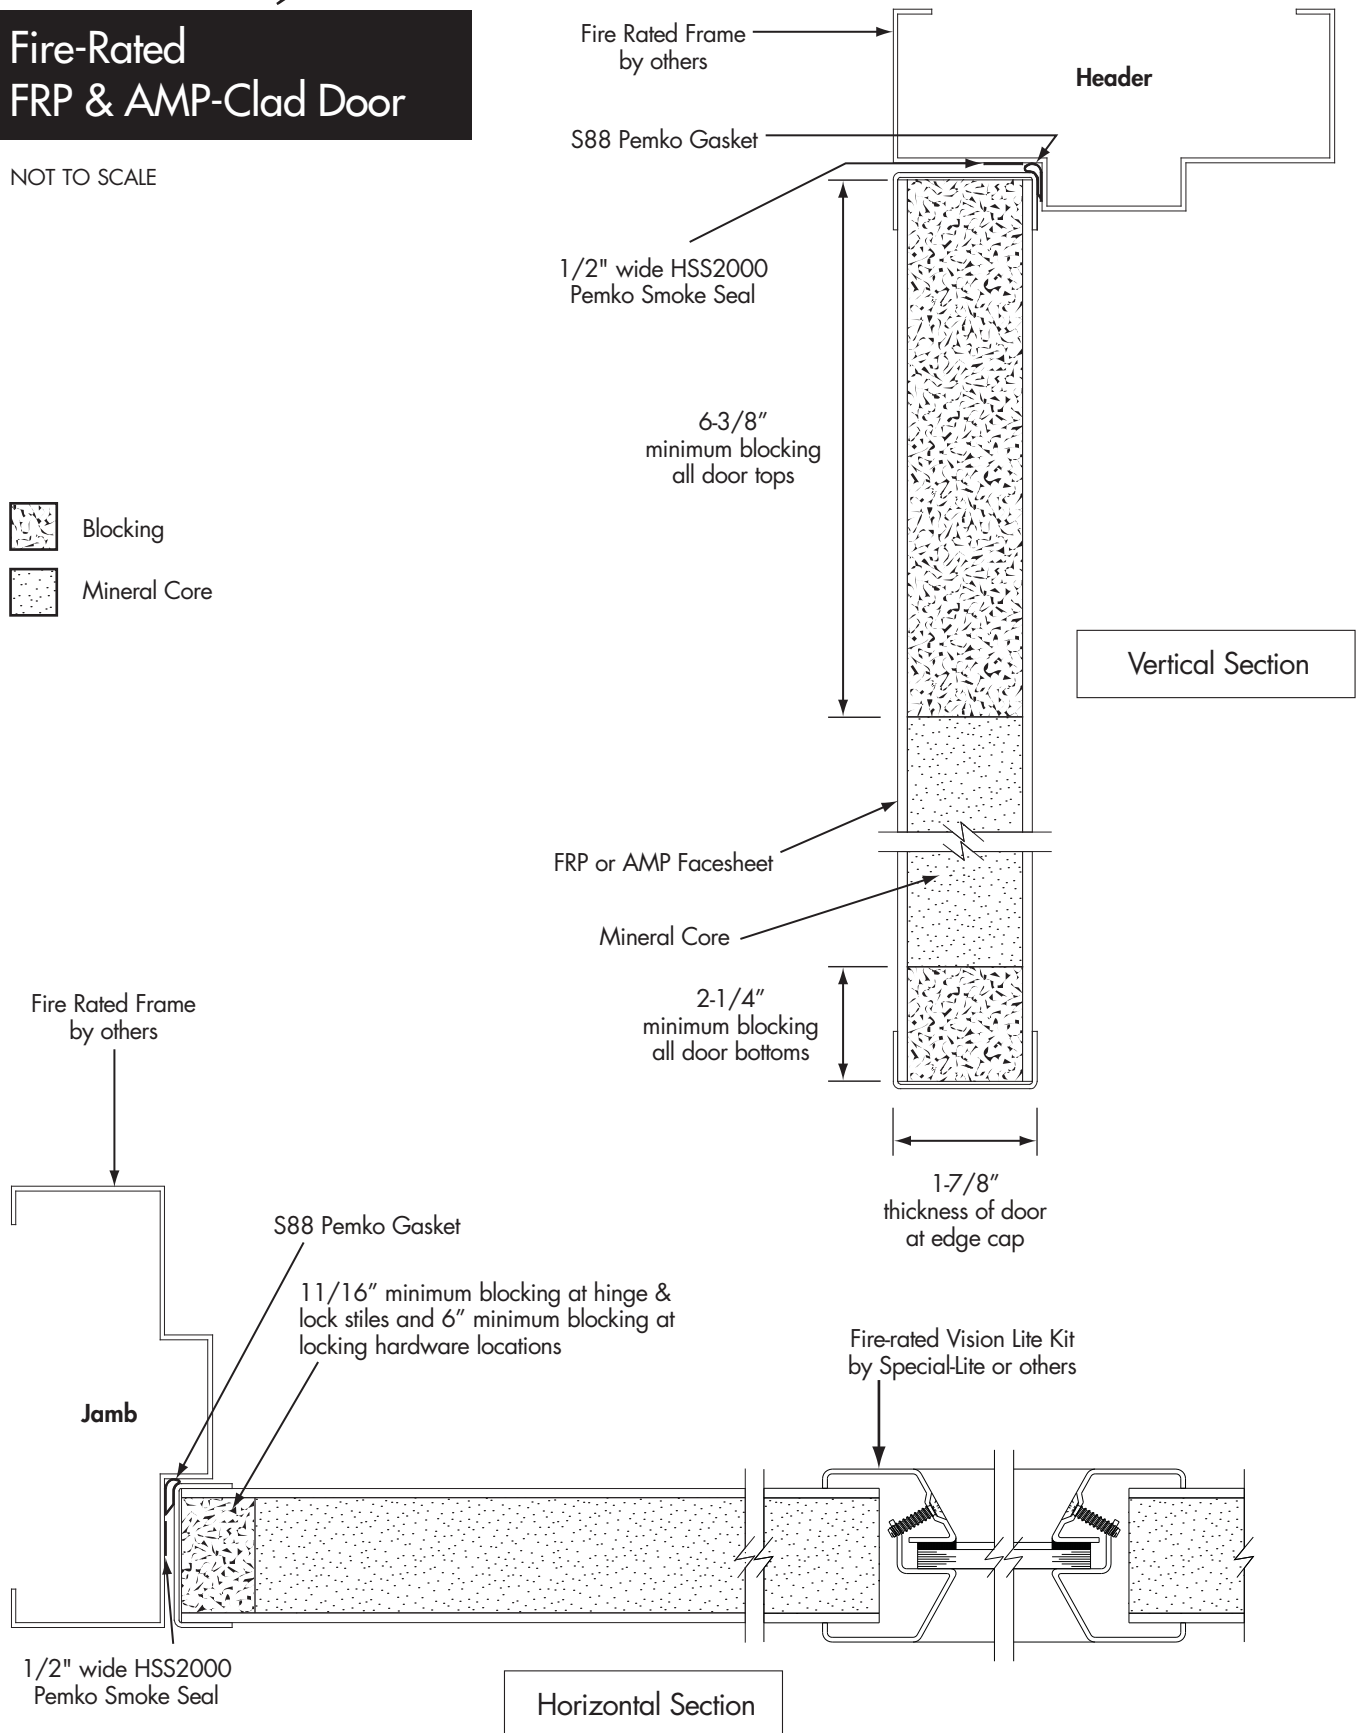


SL-21, 22

Fire-Rated FRP & AMP-Clad Door

NOT TO SCALE

Architectural Details

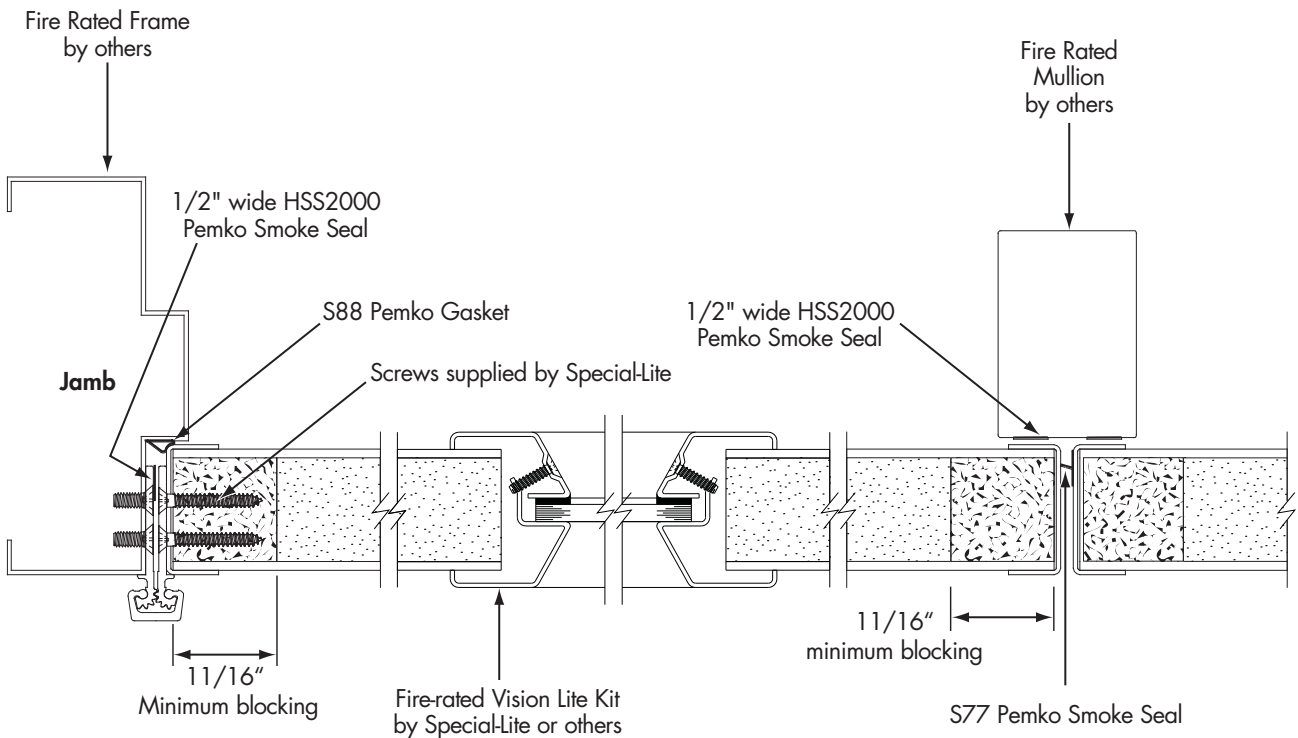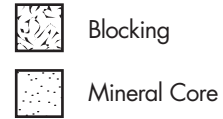

Horizontal Section
Pair with mullion

Product specifications and construction details
subject to change without notification.