




Fire-Rated FRP & AMP-Clad Door Detail

NOT TO SCALE

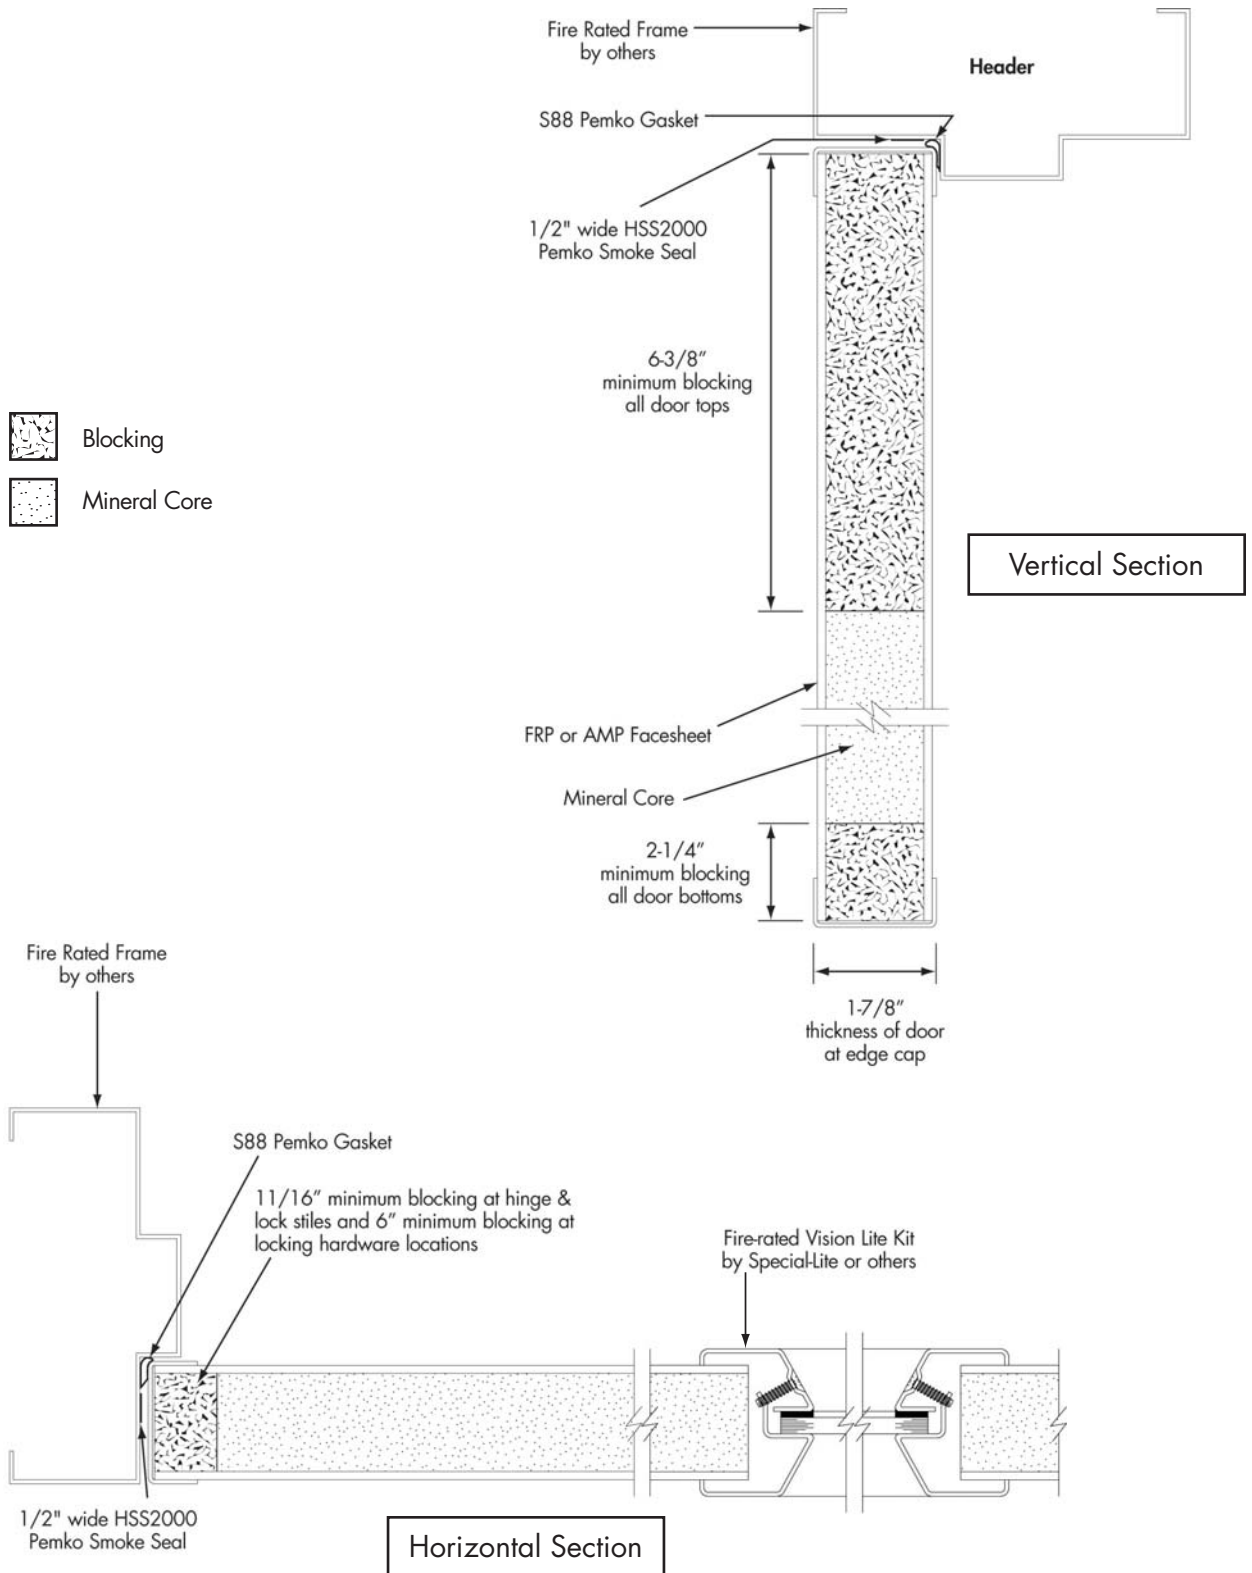

Fire-Rated FRP & AMP-Clad Door Detail

NOT TO SCALE

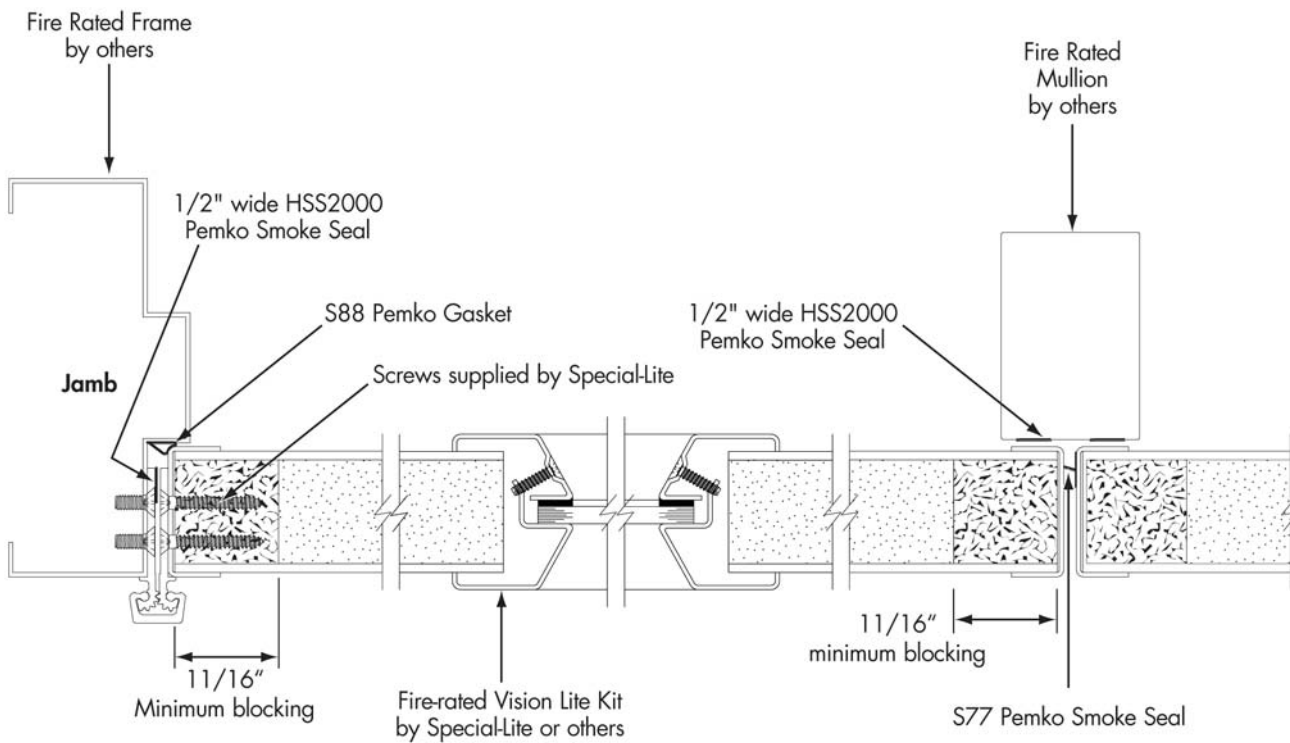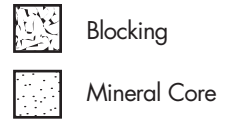

Horizontal Section
Pair with mullion

Product specifications and construction details subject to change without notification.

Special-Lite, Inc.
P.O. Box 6 • Decatur, MI 49045

www.special-lite.com

800.821.6531

Item 7221-R3

3M 07/09 JBP