




SL-19W WOOD GRAIN DOOR DETAILS

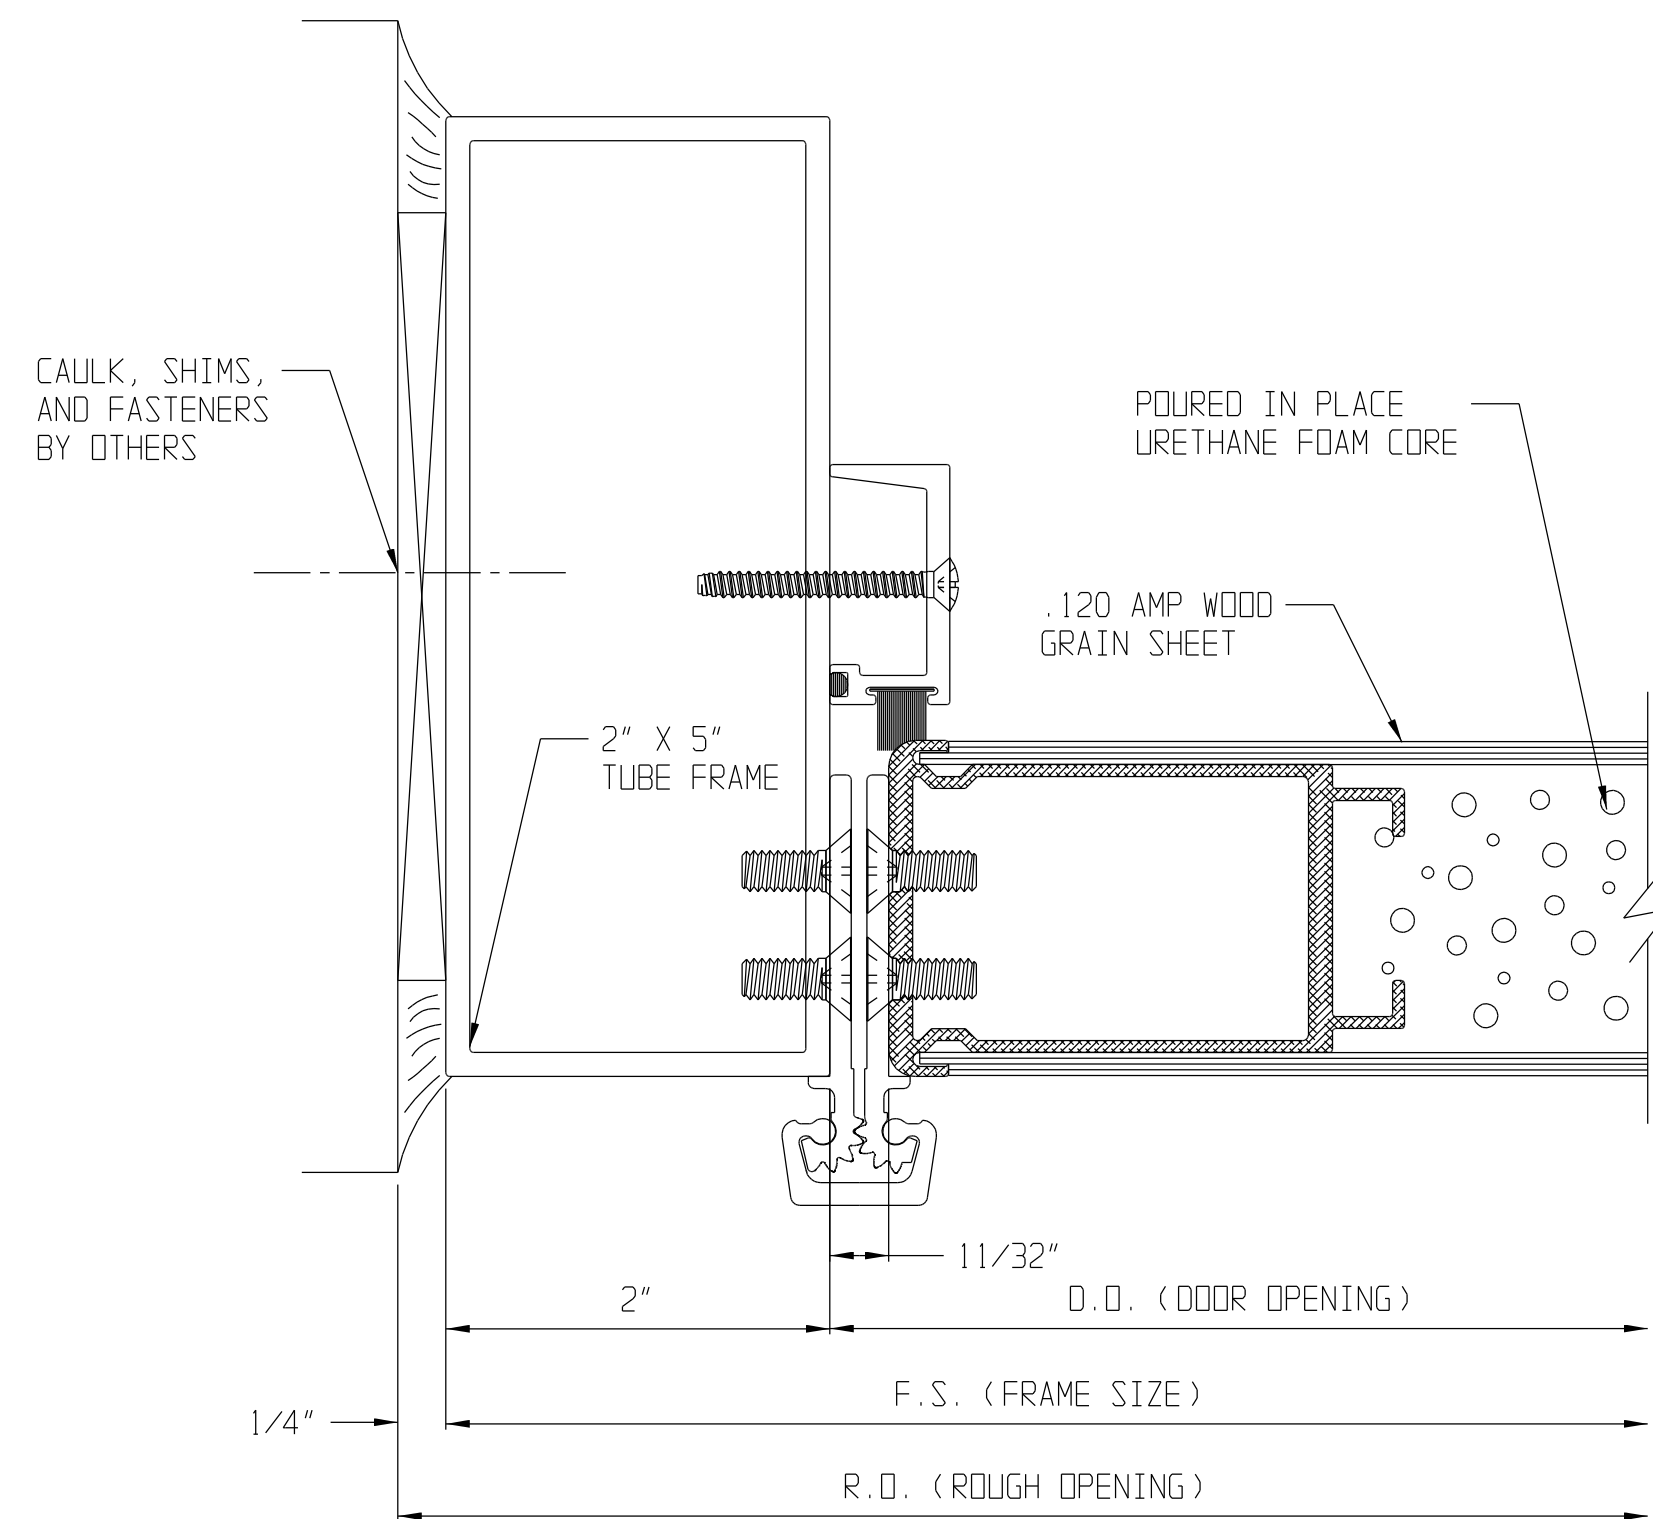


CONTINUOUS HINGE JAMB DETAIL

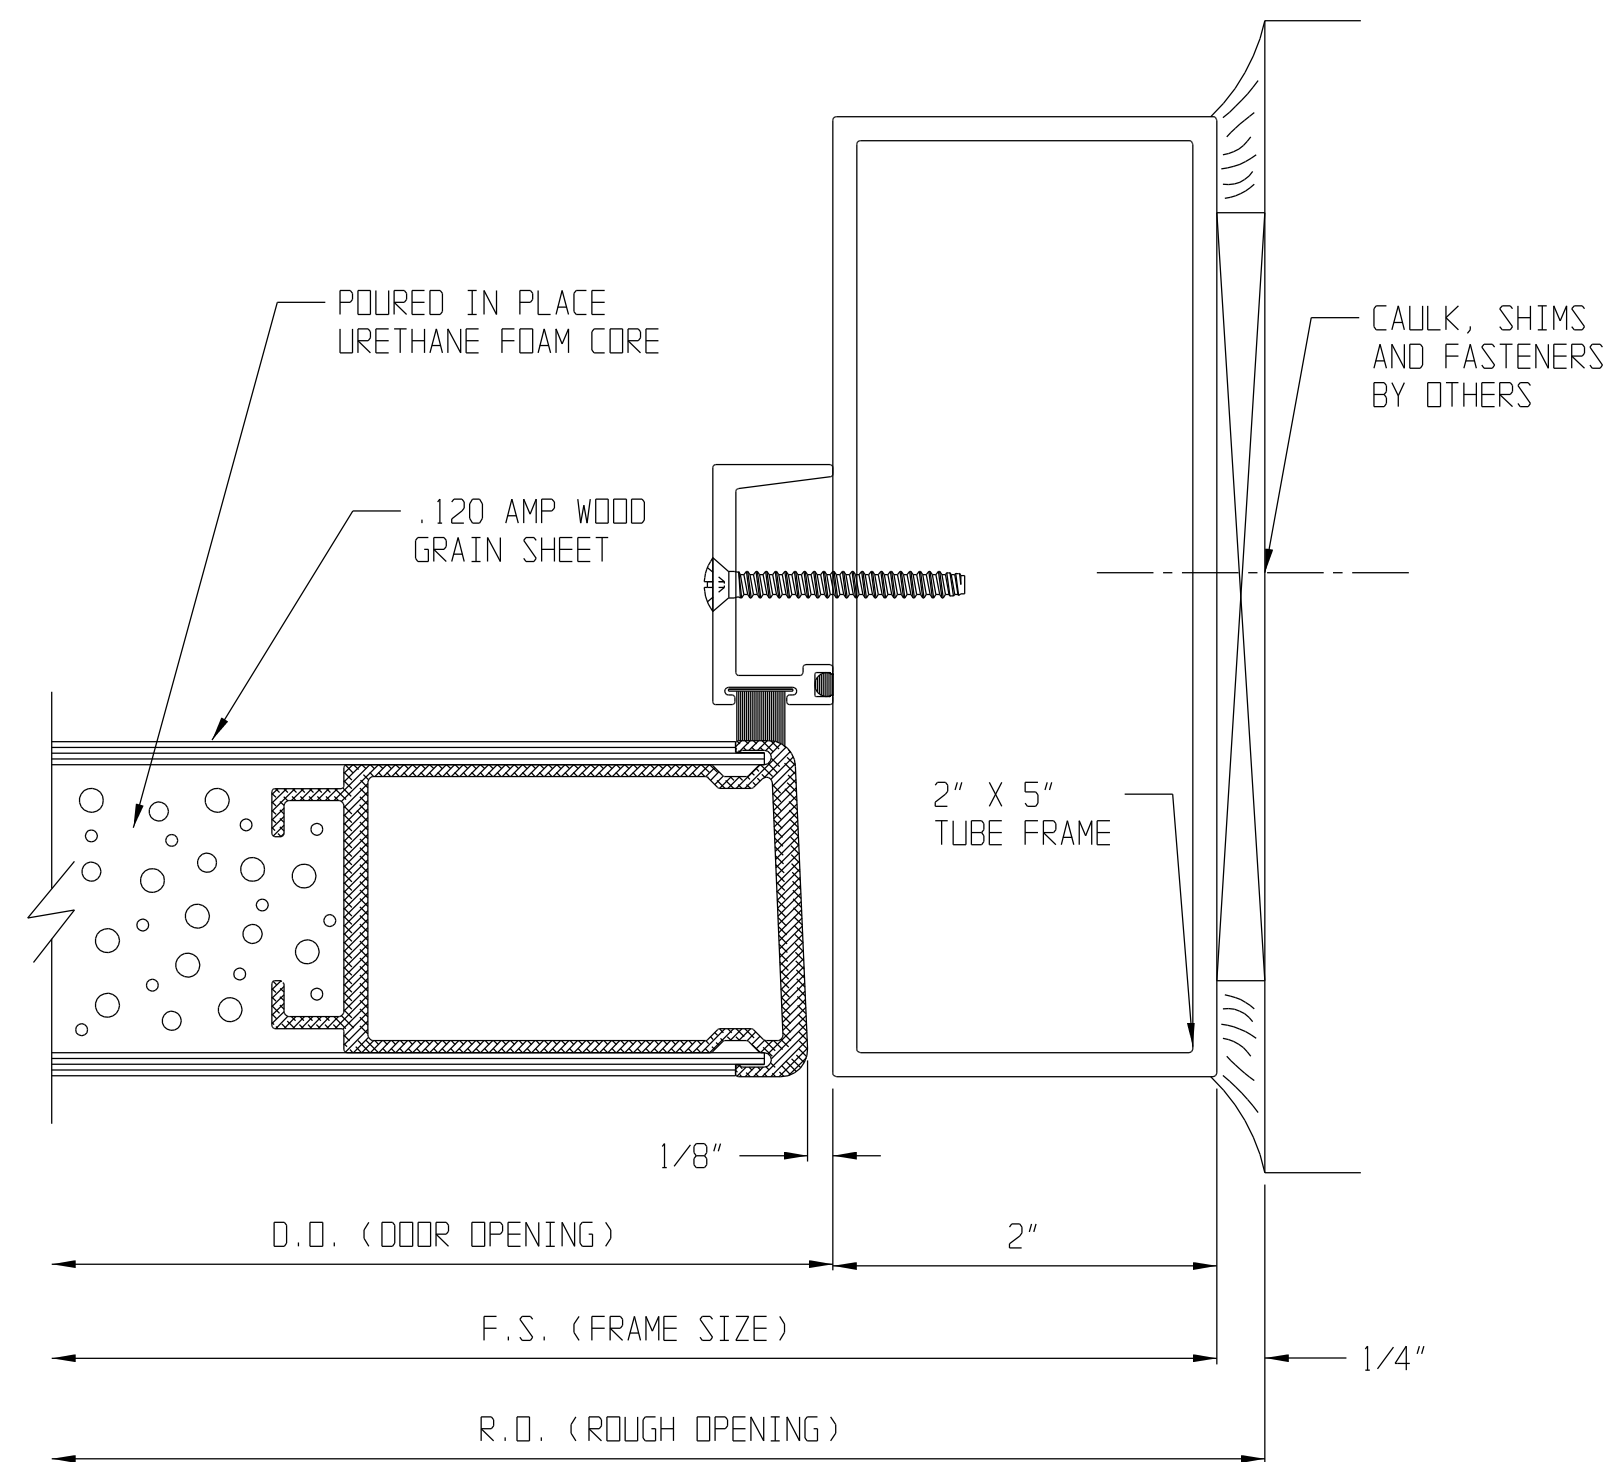


LOCK JAMB DETAIL

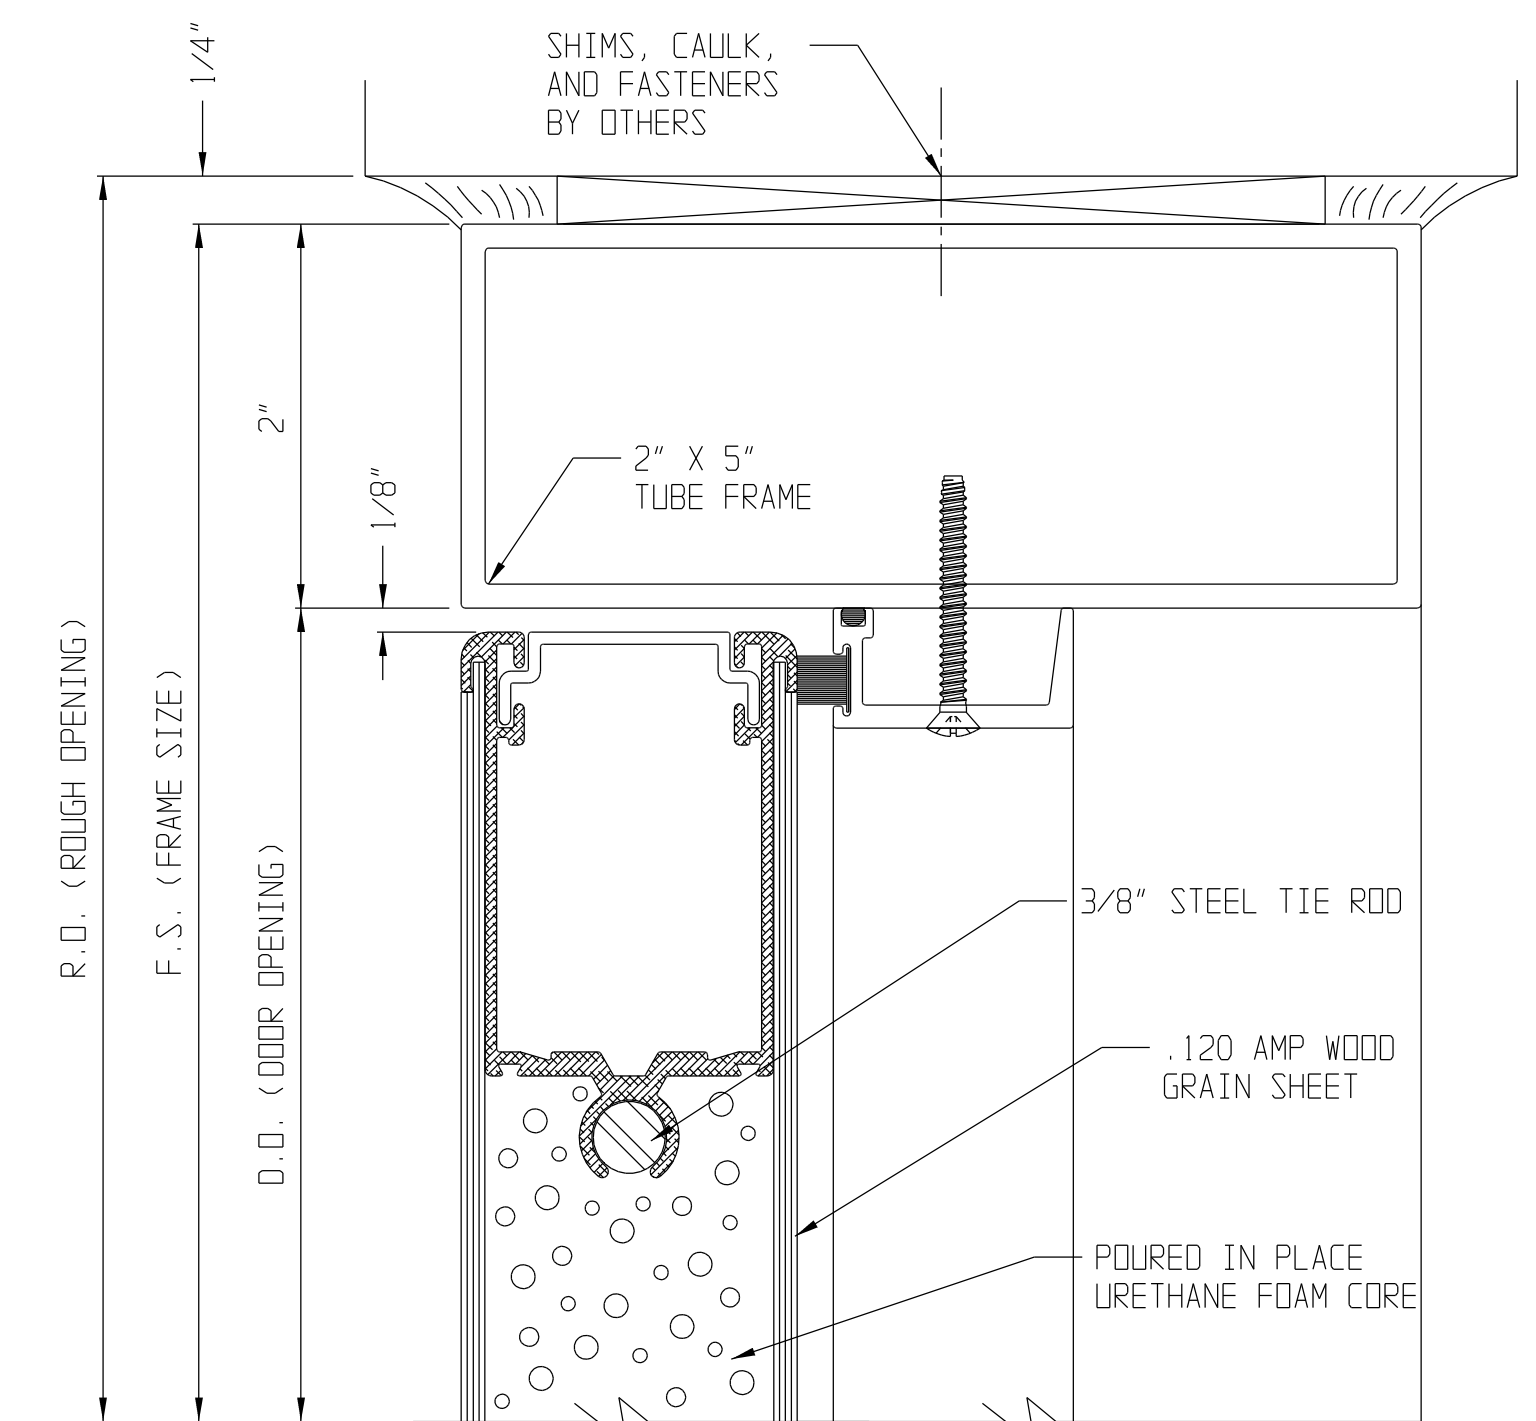


HEAD DETAIL

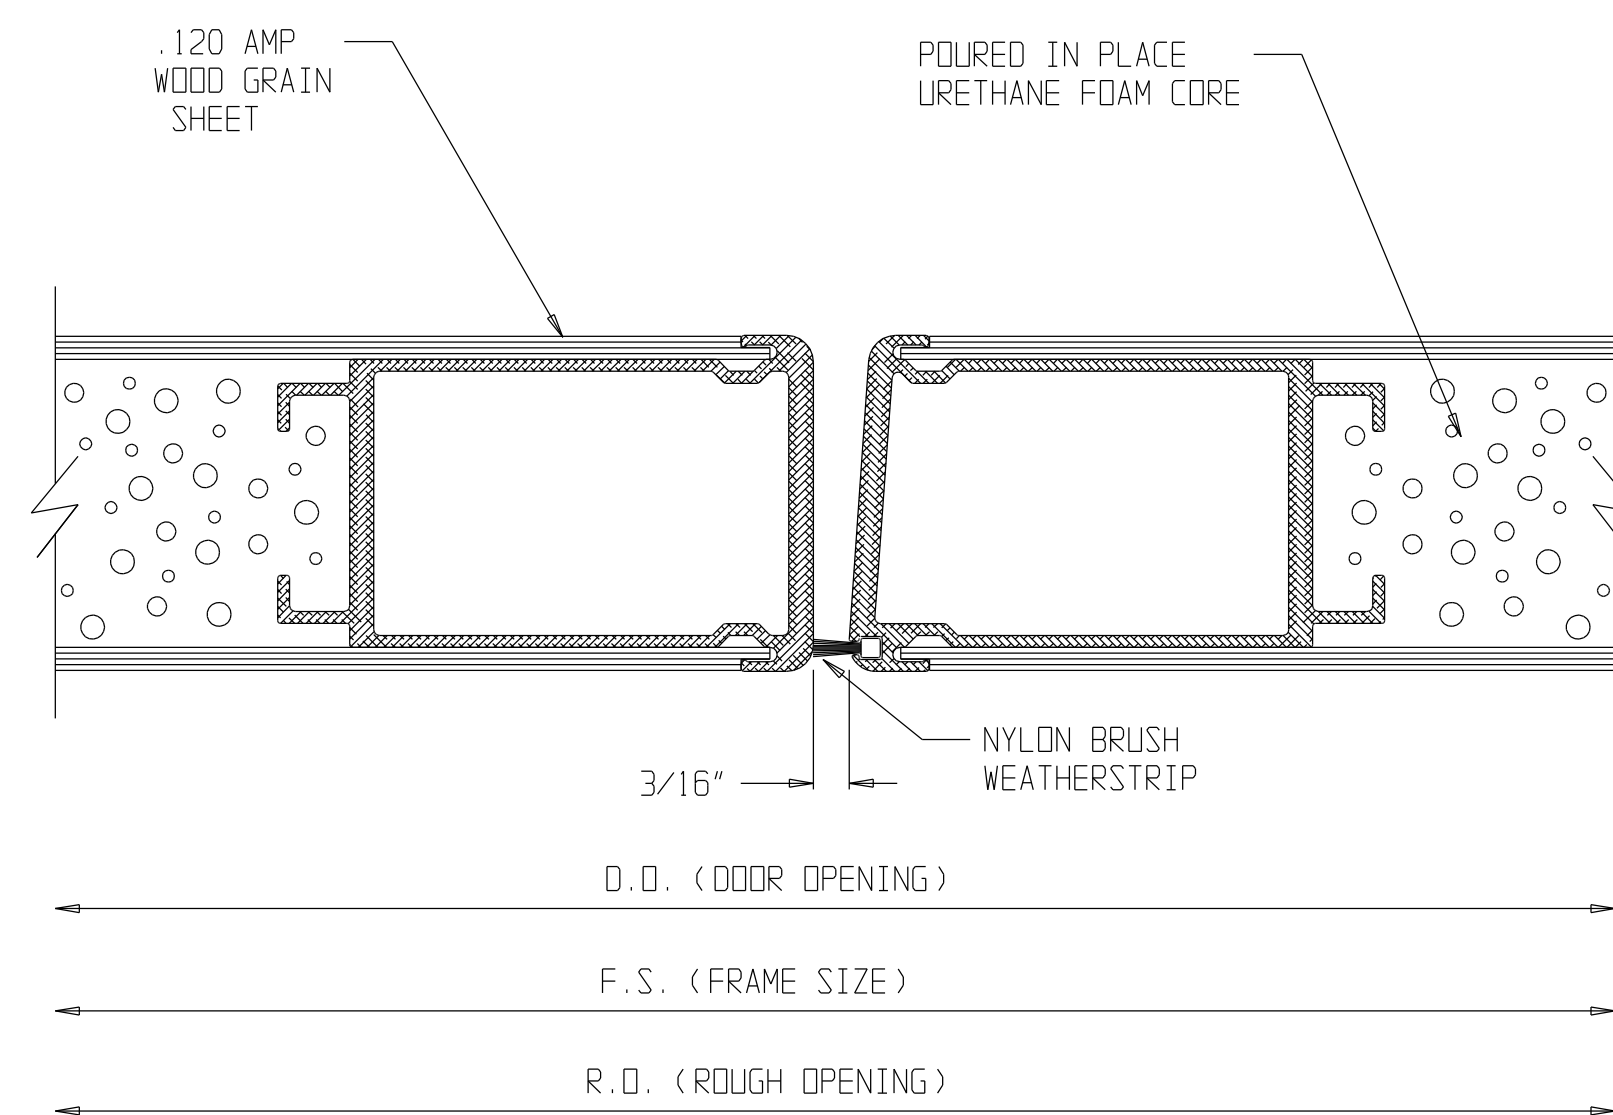


MEETING STILES MORTISE LOCK

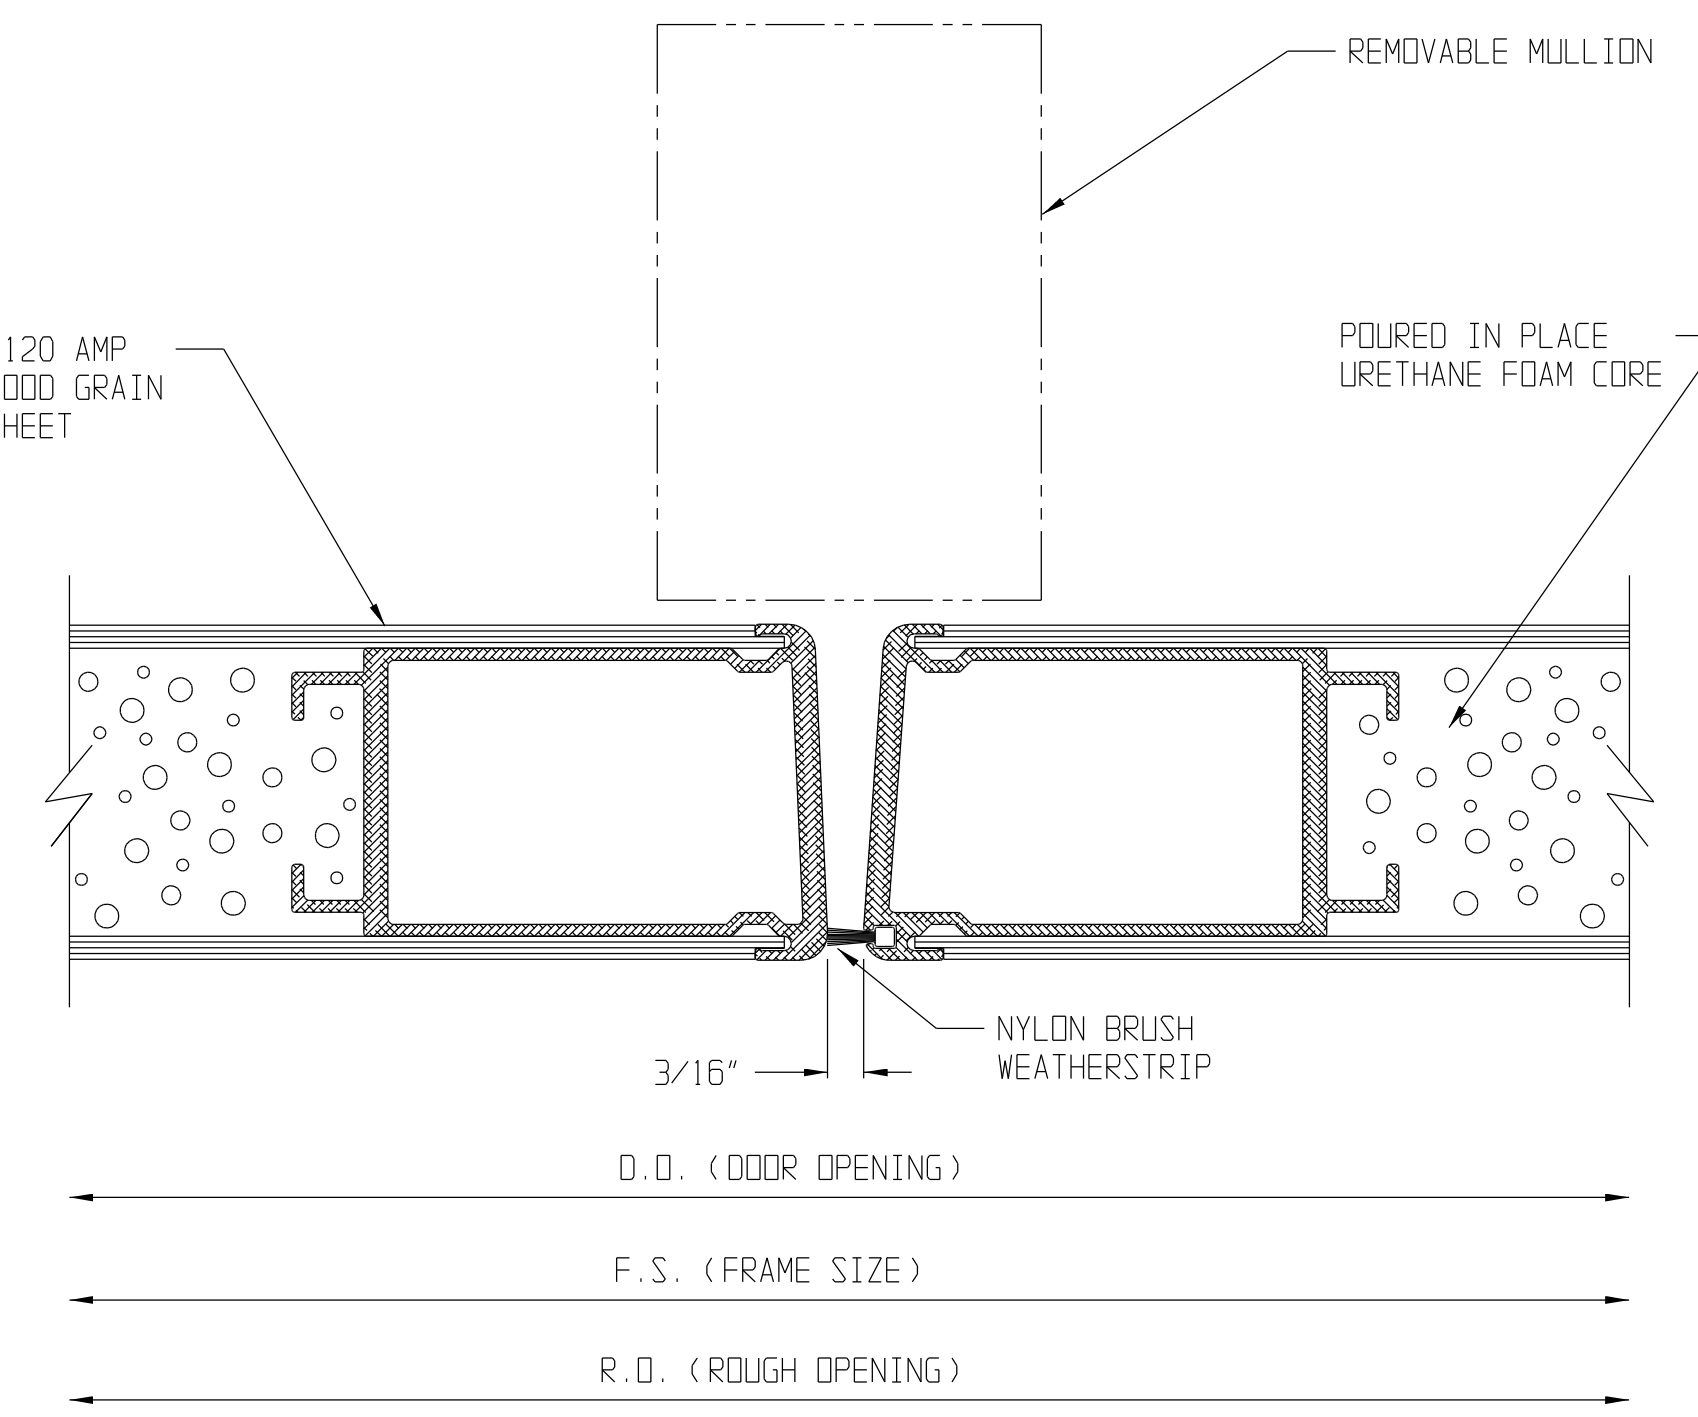


MEETING STILES RIM PANICS

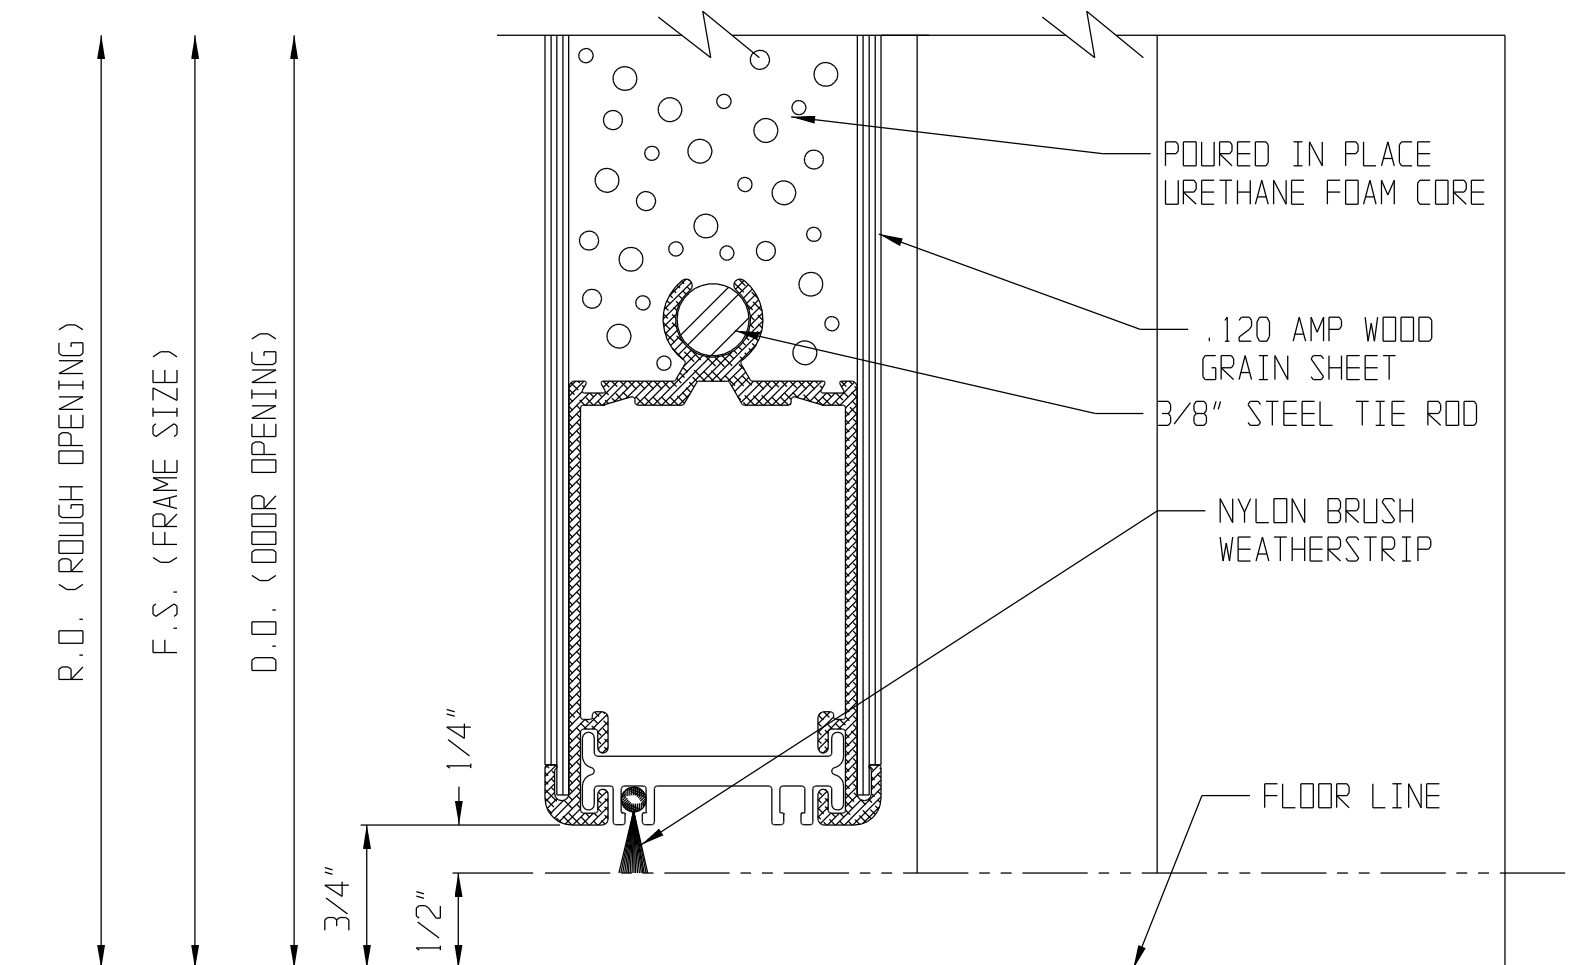


SILL DETAIL

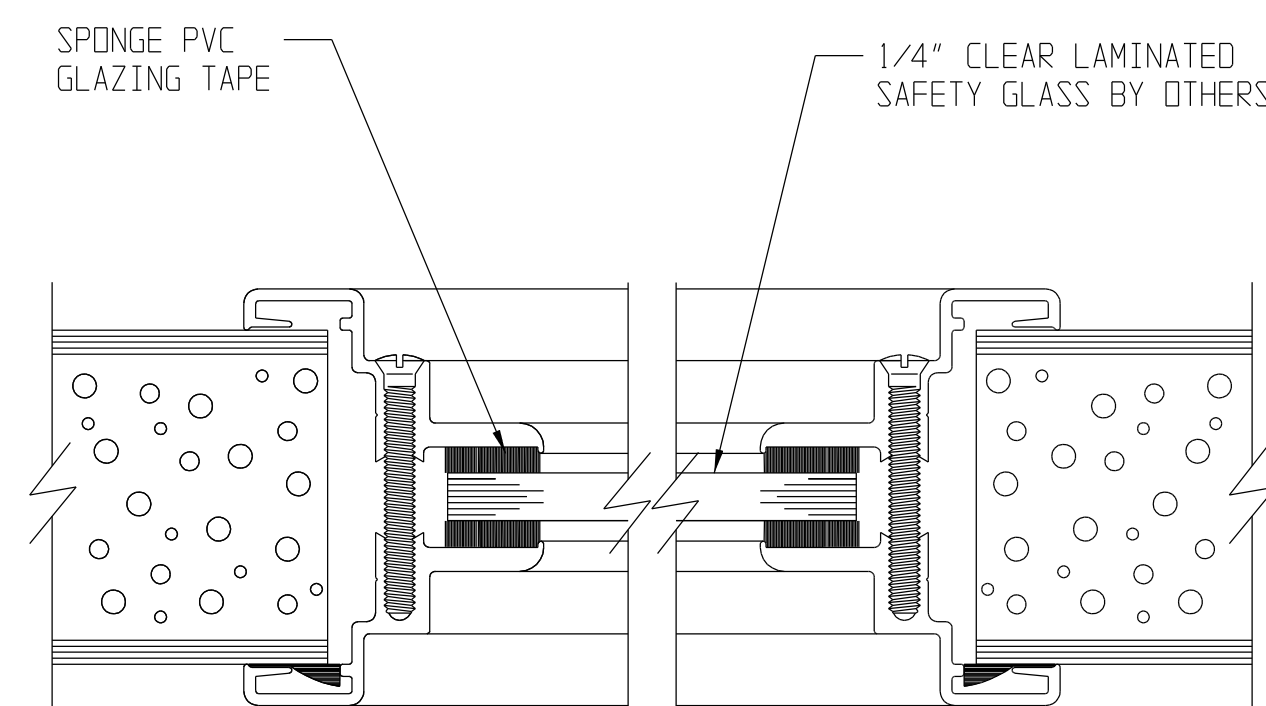

1/4" GLASS VISION LITE KIT DETAIL

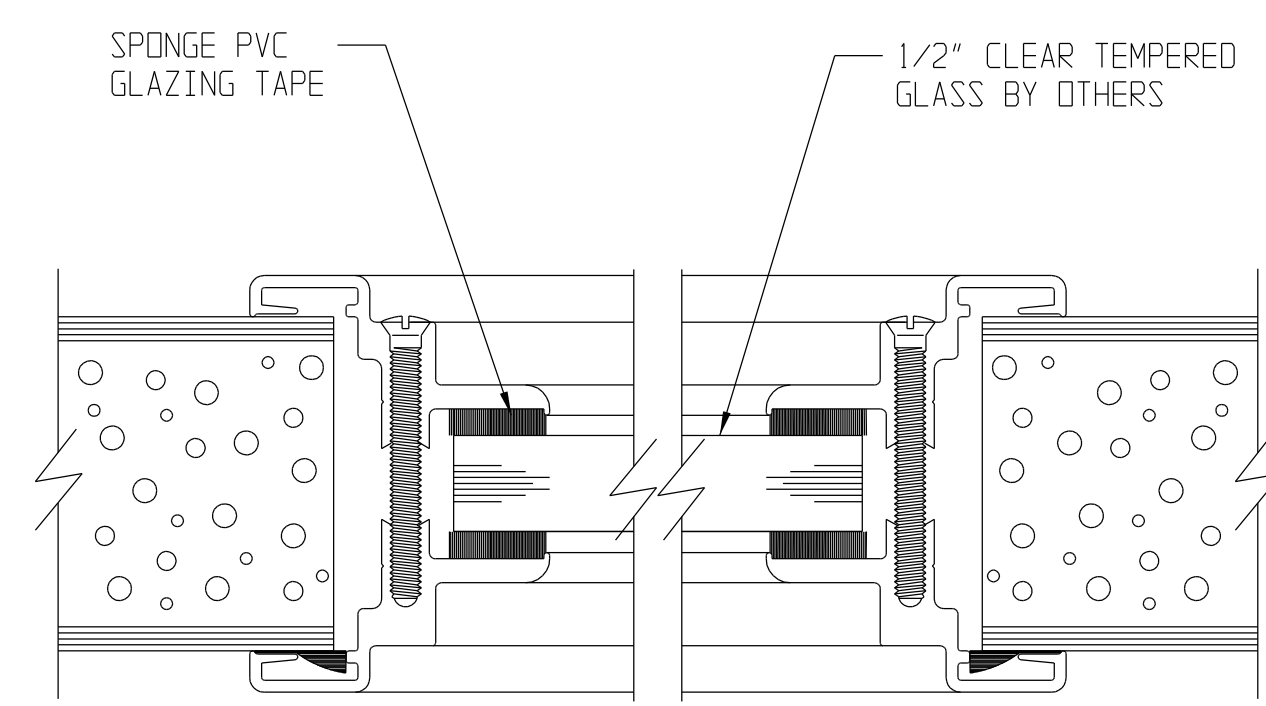

1/2" GLASS VISION LITE KIT DETAIL

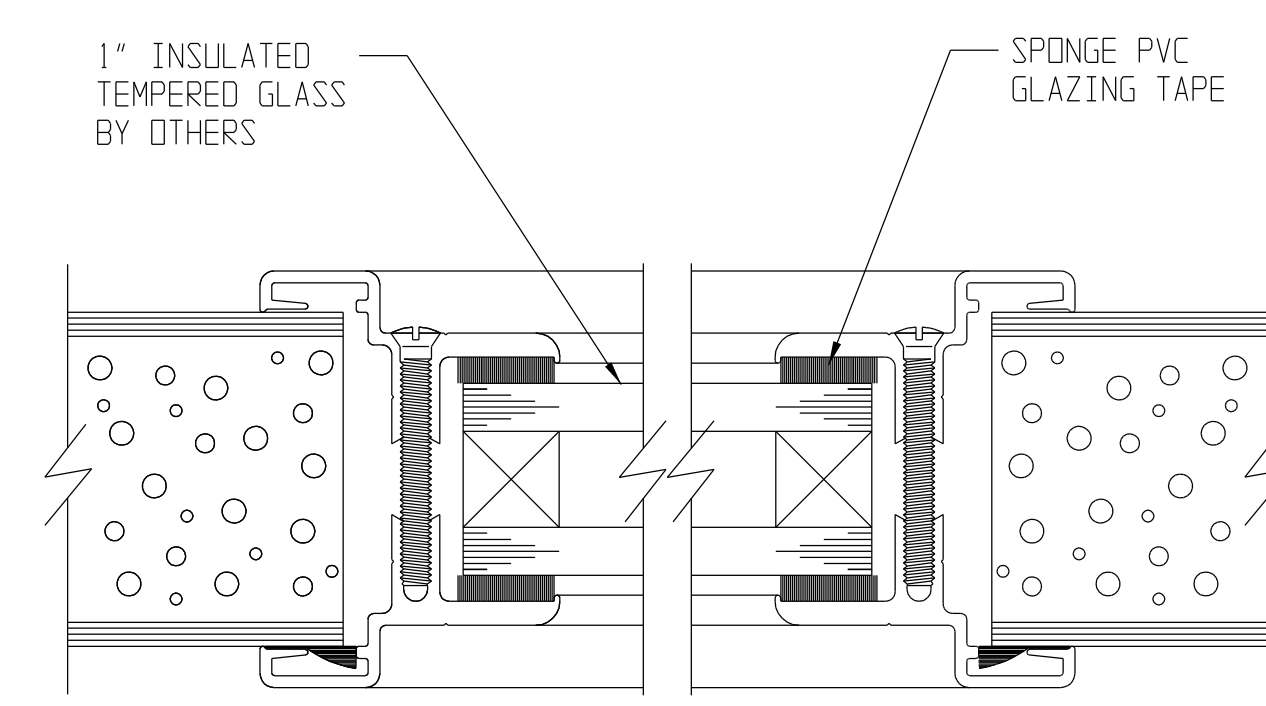

1" INS. GLASS VISION LITE KIT DETAIL