


# SL-240

## 2" x 4" Applied Glass Stop Framing System

Scale: 1/4" = 1"

## Architectural Details

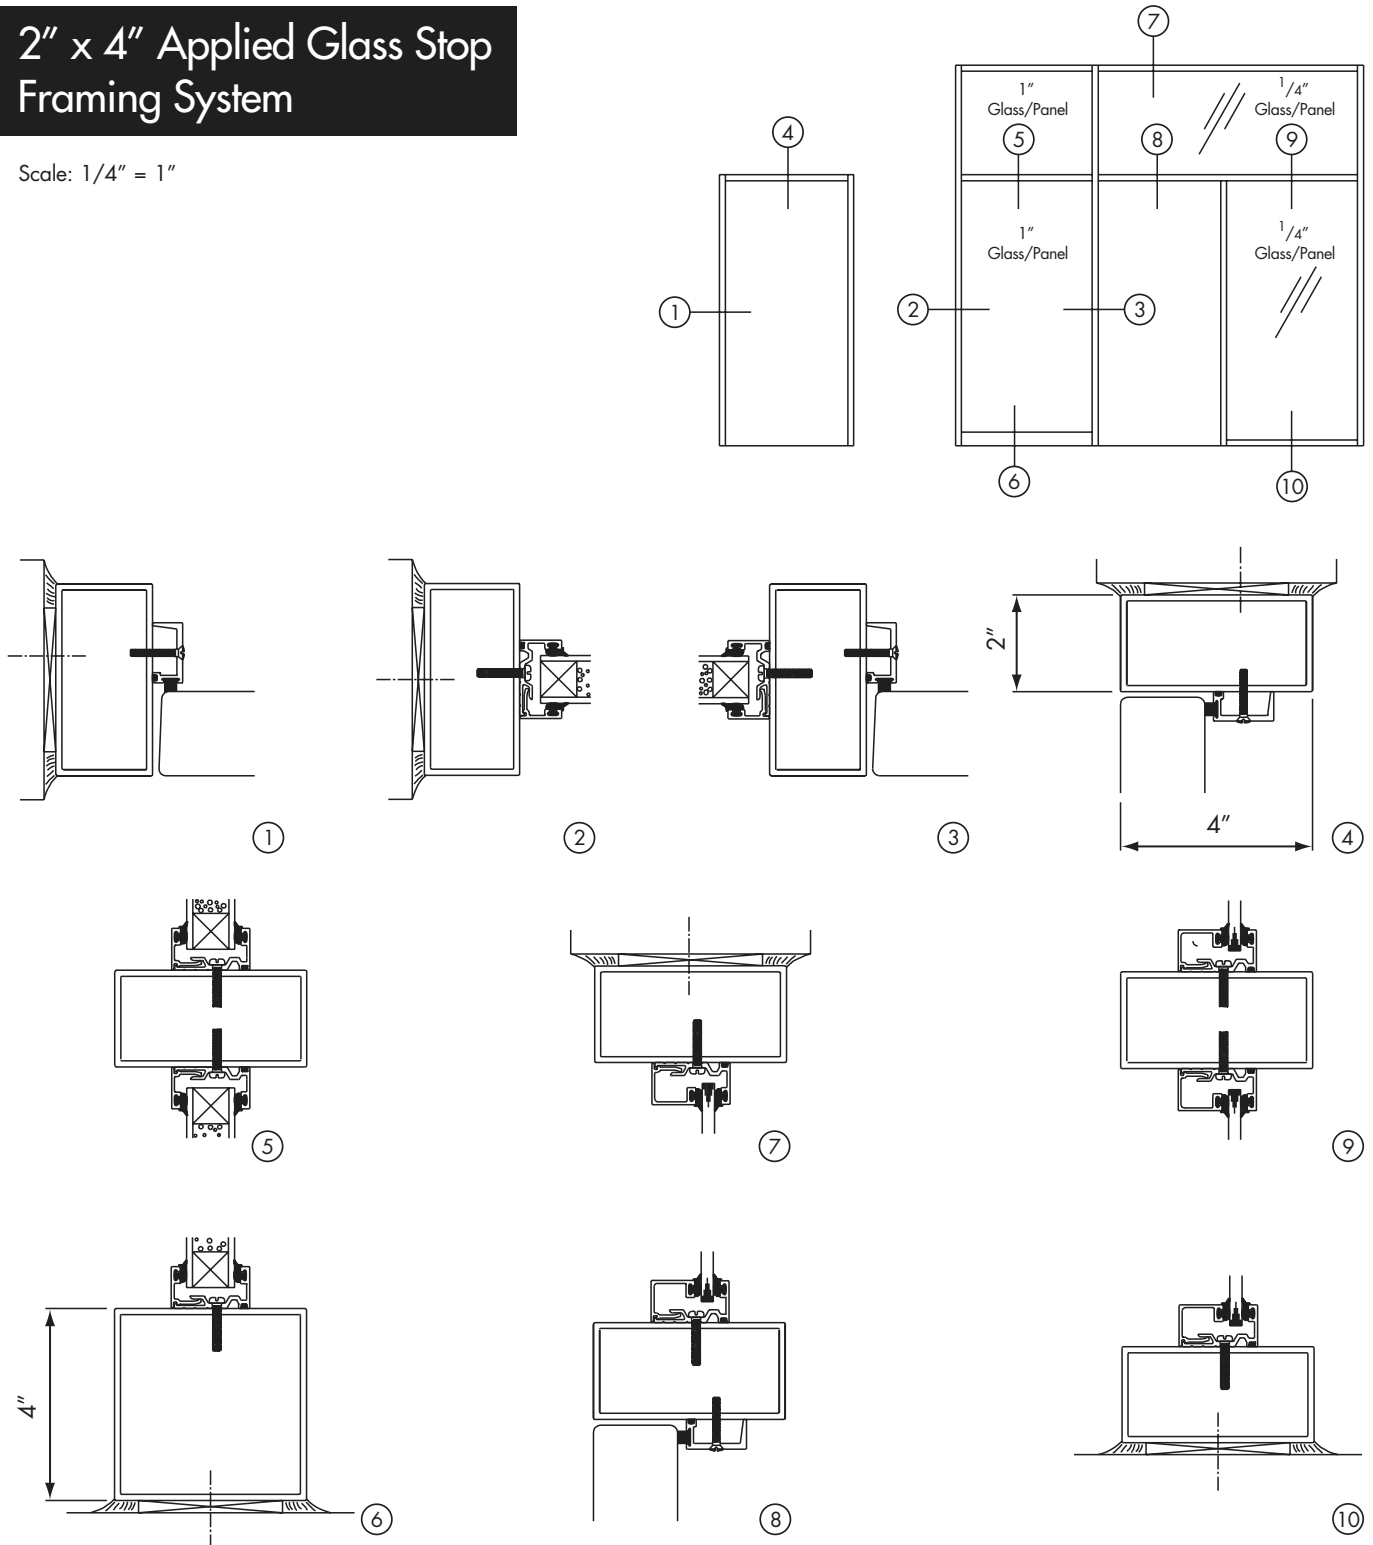

Product specifications and construction details  
subject to change without notification.

