


# SL-250

## 2" x 5" Applied Glass Stop Framing System

Scale: 1/4" = 1"

## Architectural Details

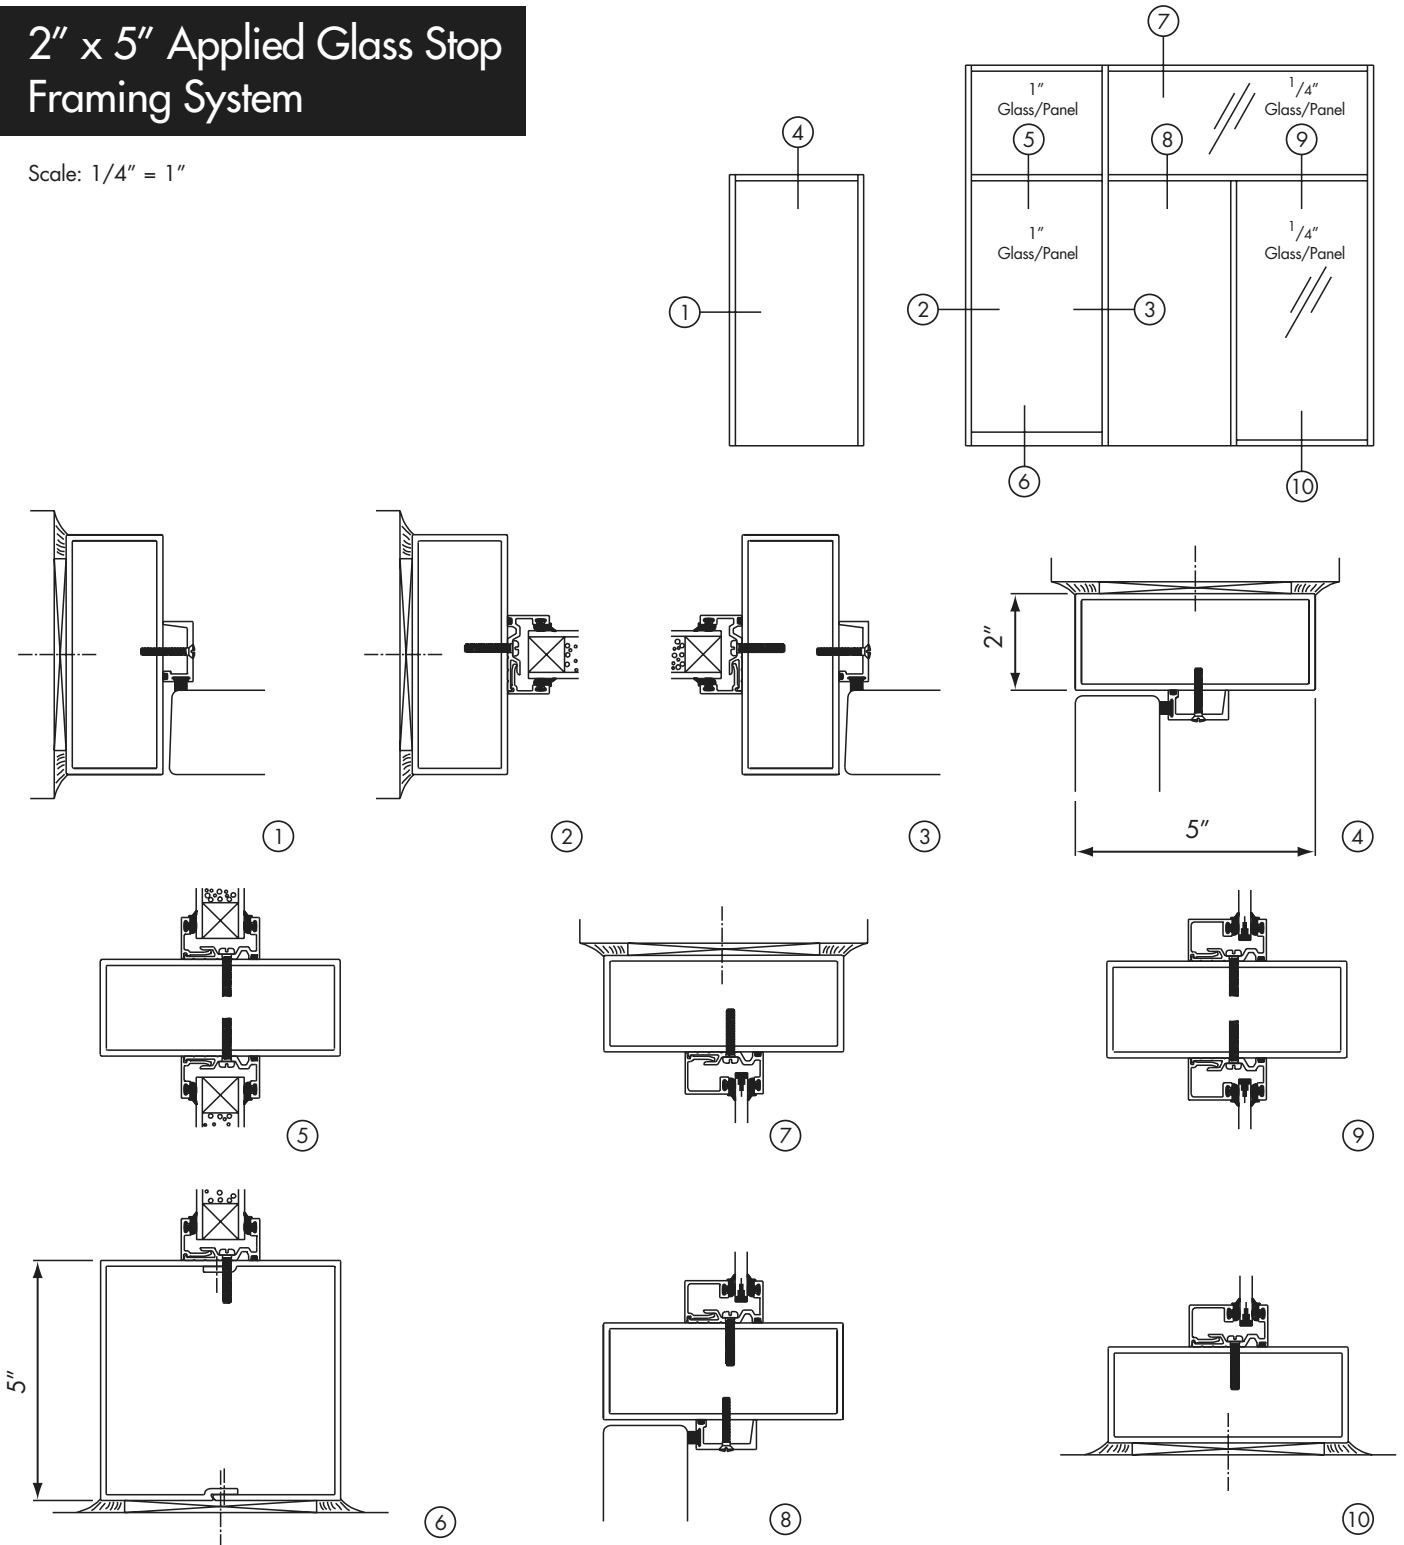

Product specifications and construction details  
subject to change without notification.

