


SL-50

1 3/4" x 5" Applied Glass Stop Framing System

Scale: 1/4" = 1"

Architectural Details

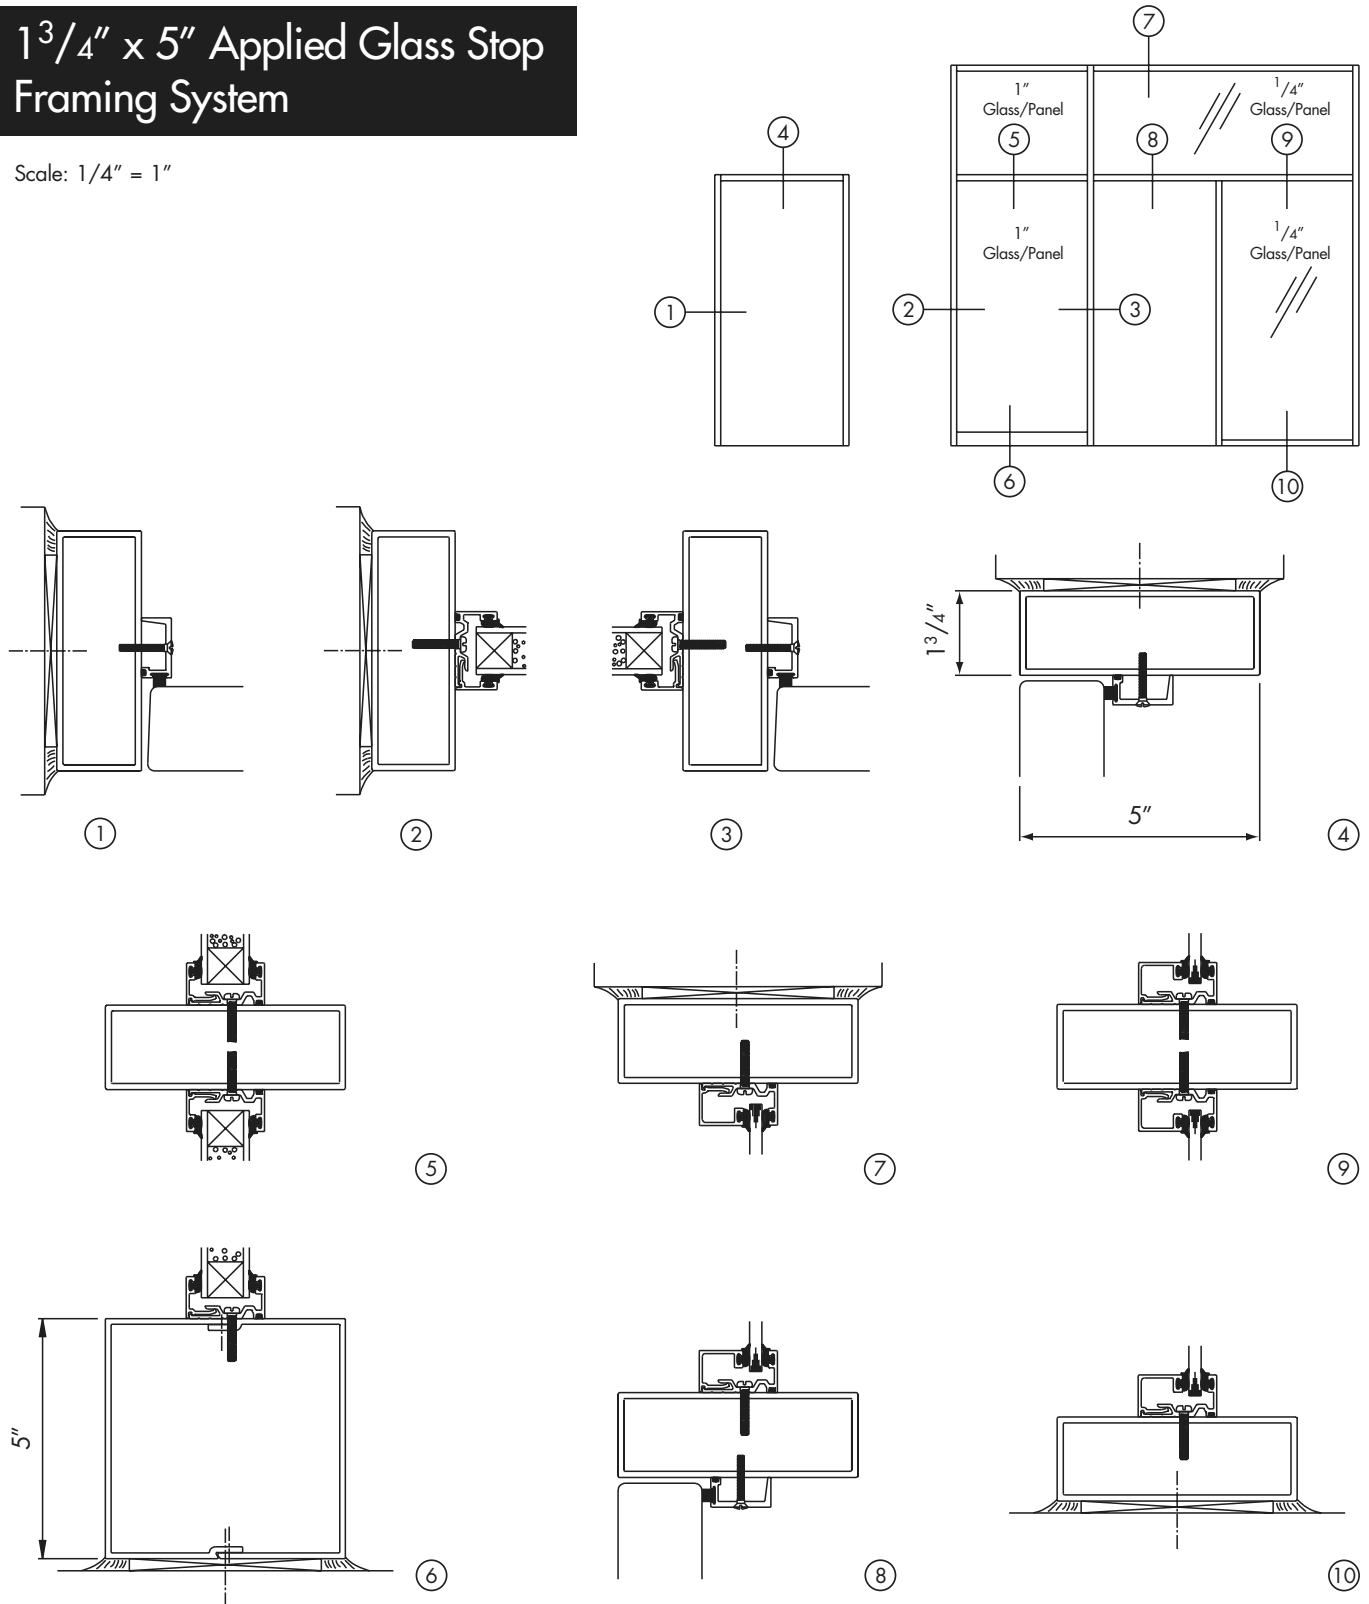

Product specifications and construction details subject to change without notification.

